

zACH

T H E A T R E

ZACHARY SCOTT THEATRE CENTER

ANDERSSON · WISE ARCHITECTS

Theatre Consultants Collaborative, LLC

BUILDING TYPE LEGEND


- ZACH COMPLEX WITH NEW THEATER
- RESIDENTIAL
- COMMERCIAL
- CITY OF AUSTIN / CIVIC BLDG

NUMBER OF FLOORS LISTED INSIDE BUILDING ENVELOPE.

PUBLIC ACCESS LEGEND

- BIKE PATH
- MULTI-USE CORRIDOR (HIKE AND BIKE TRAIL)
- BUS STOP

ROUTES TAKEN FROM CITY OF AUSTIN 2009 BICYCLE PLAN

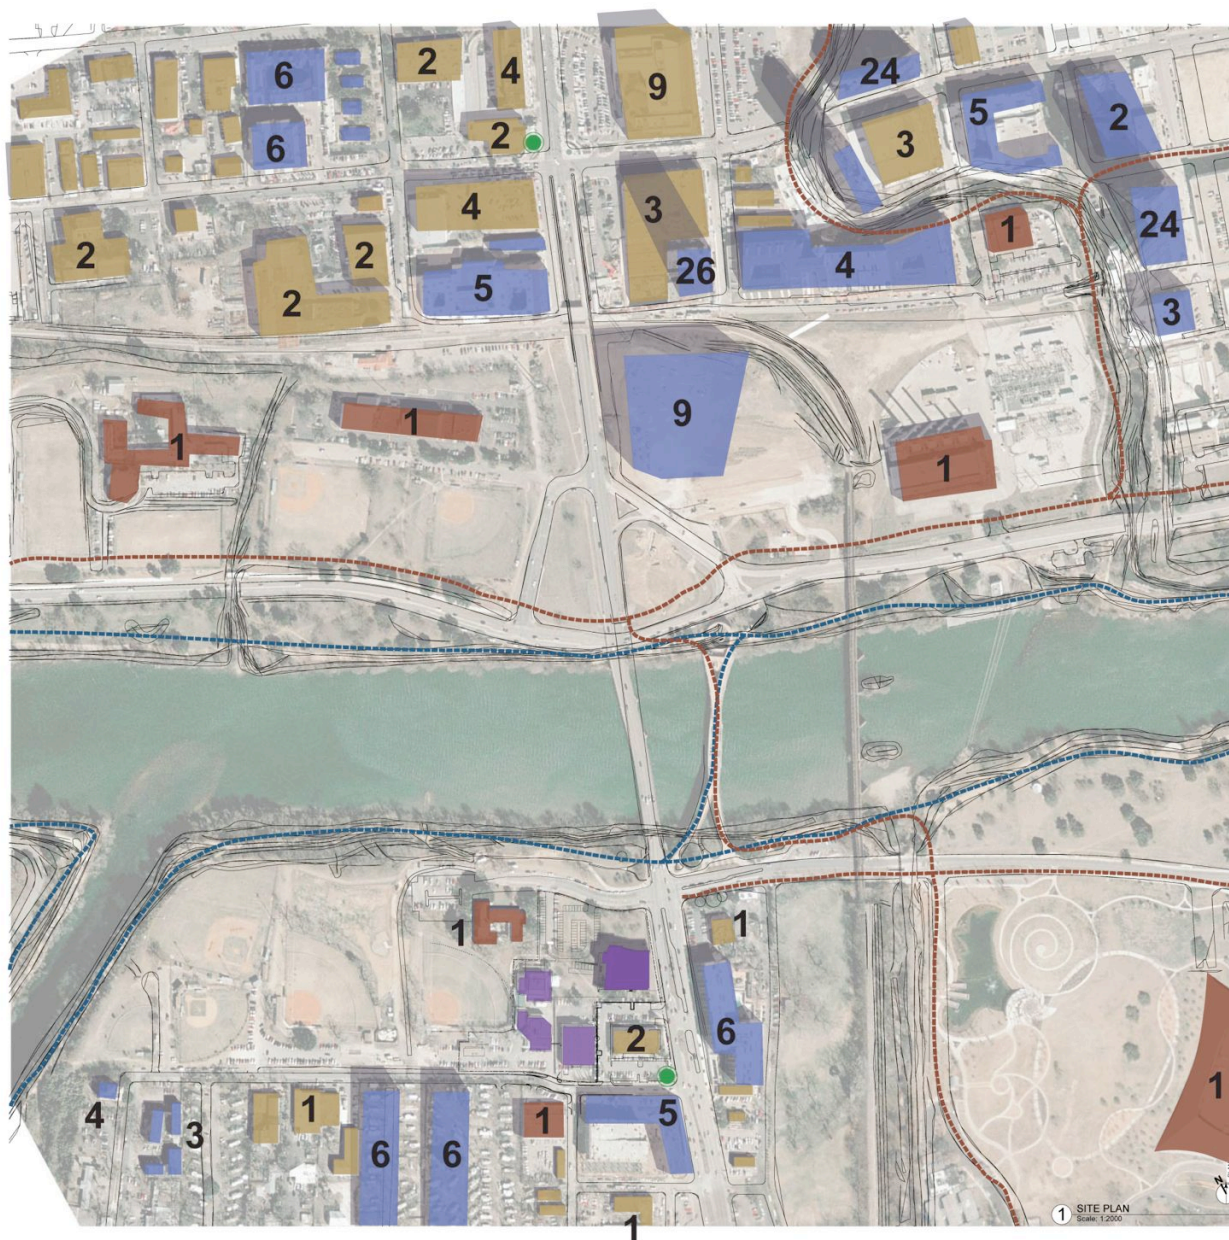



PEDESTRIAN PATHWAYS

- PEDESTRIAN PATHS
- PARKING LOT PATHS
- INTERCAMPUS PATHS






ZACH THEATRE LANDSCAPE PLAN
 Zachary Scott Theatre Center
 Austin, Texas

RESOURCE DESIGN
 PLANNING • URBAN DESIGN • LANDSCAPE ARCHITECTURE
 3100 Harris Blvd. • Austin, Texas • 78703 • Tel. (512) 850-9075






MATERIALS

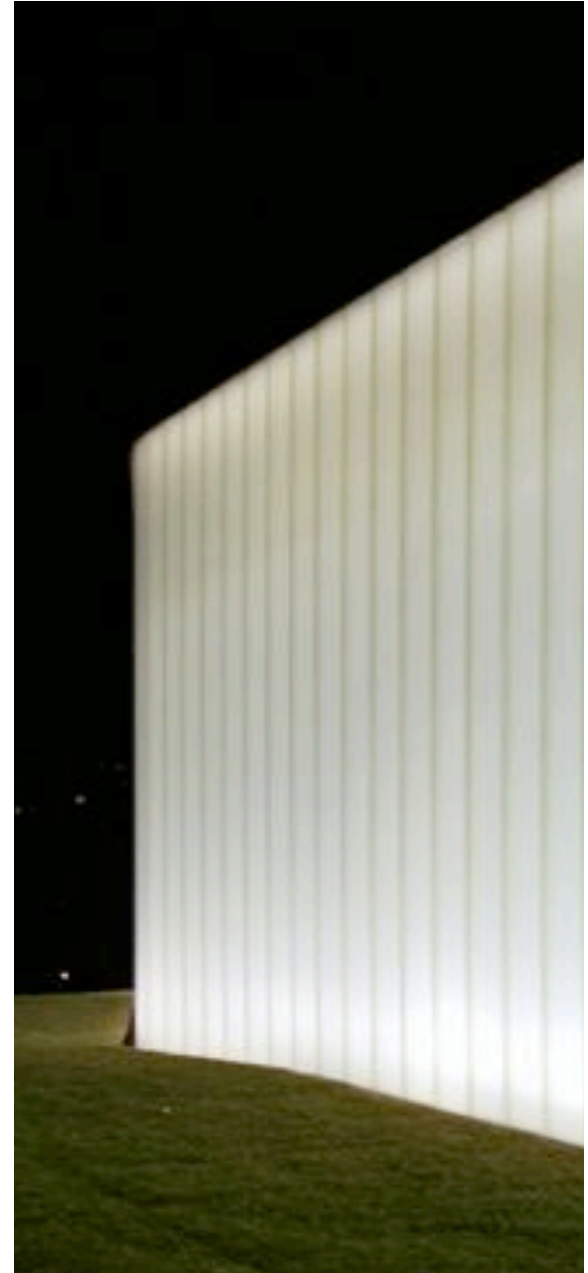





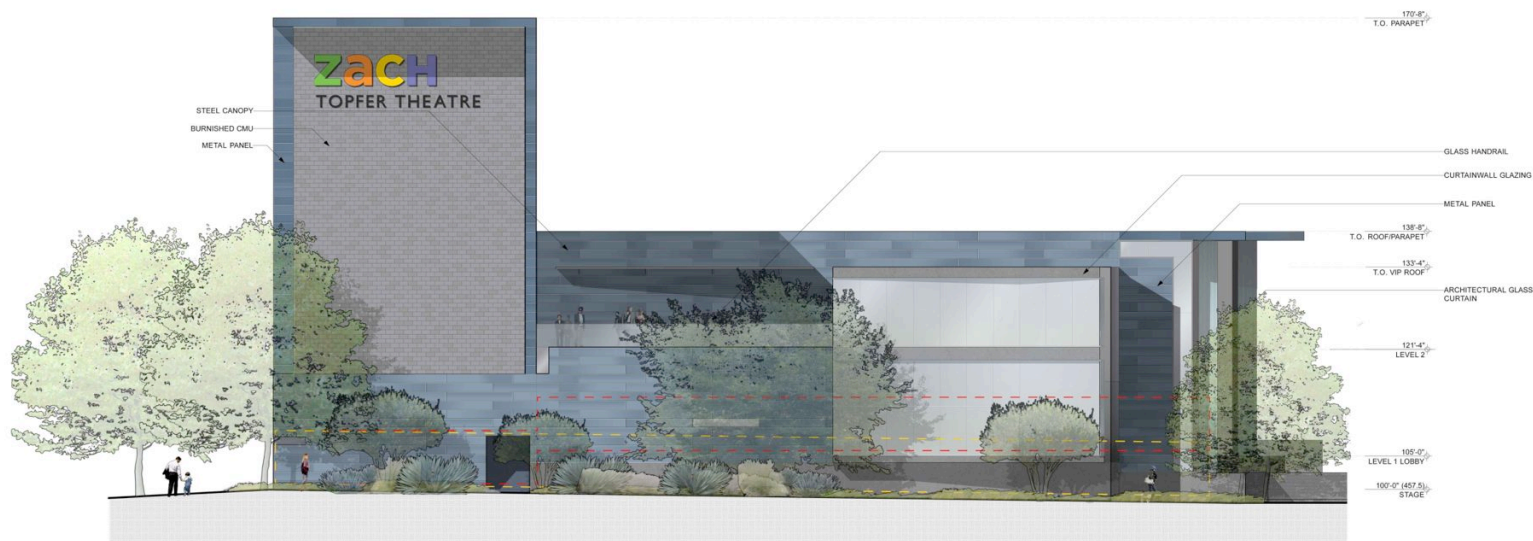


DESIGNATES FACADE AREA BETWEEN 2' AND 10' ABOVE EXTERIOR FINISH GRADE (1122 SF).

- Per Subchapter E of Chapter 25-5 of the City Code, 25% of this area (281 SF) should consist of glazing.
- Per Butler Shores Waterfront Overlay District regulations, 60% of this area (673 SF) should consist of glazing.
- This design shows 6.3% glazing within this area (71 SF).
- Total area of glazing on this facade equals 1435 SF.

DESIGNATES FACADE AREA BETWEEN 2' AND 10' ABOVE INTERIOR FINISH FLOOR (1122 SF).

- This design shows 31.8% glazing within this area (357 SF). An additional 15% of the area (170 SF) contains architectural interest through change in material and planar shifts.
- Total area of glazing on this facade equals 1435 SF.


1 NORTH ELEVATION
Scale: 1/8" = 1'-0"

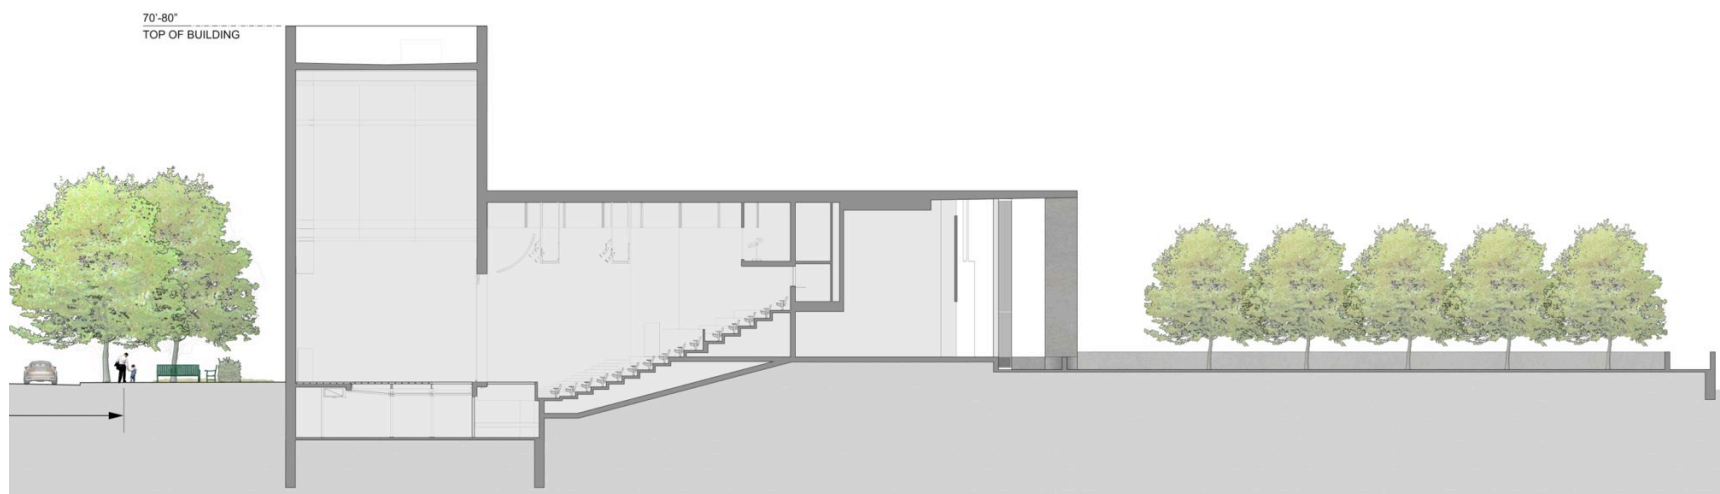





VIEW FROM LAMAR LOOKING NORTH
ANDERSSON WISE ARCHITECTS 2009

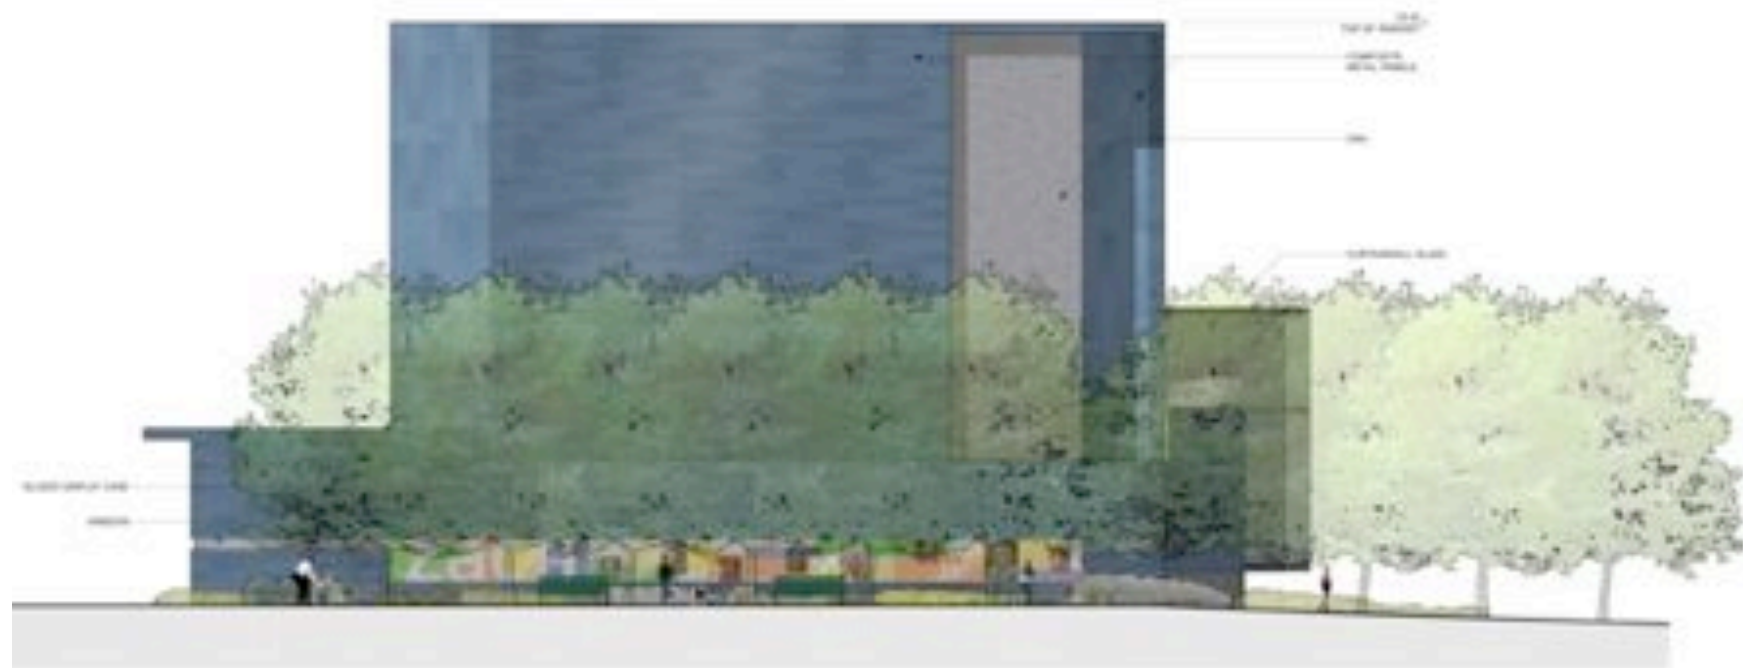



LAMAR STREET PERSPECTIVE
ANDERSSON WISE ARCHITECTS
MARCH 2010







1 WEST ELEVATION
Scale: 1/8" = 1'-0"